

Ellendale Clubhouse


Option 1




Ellendale Clubhouse

Option 1




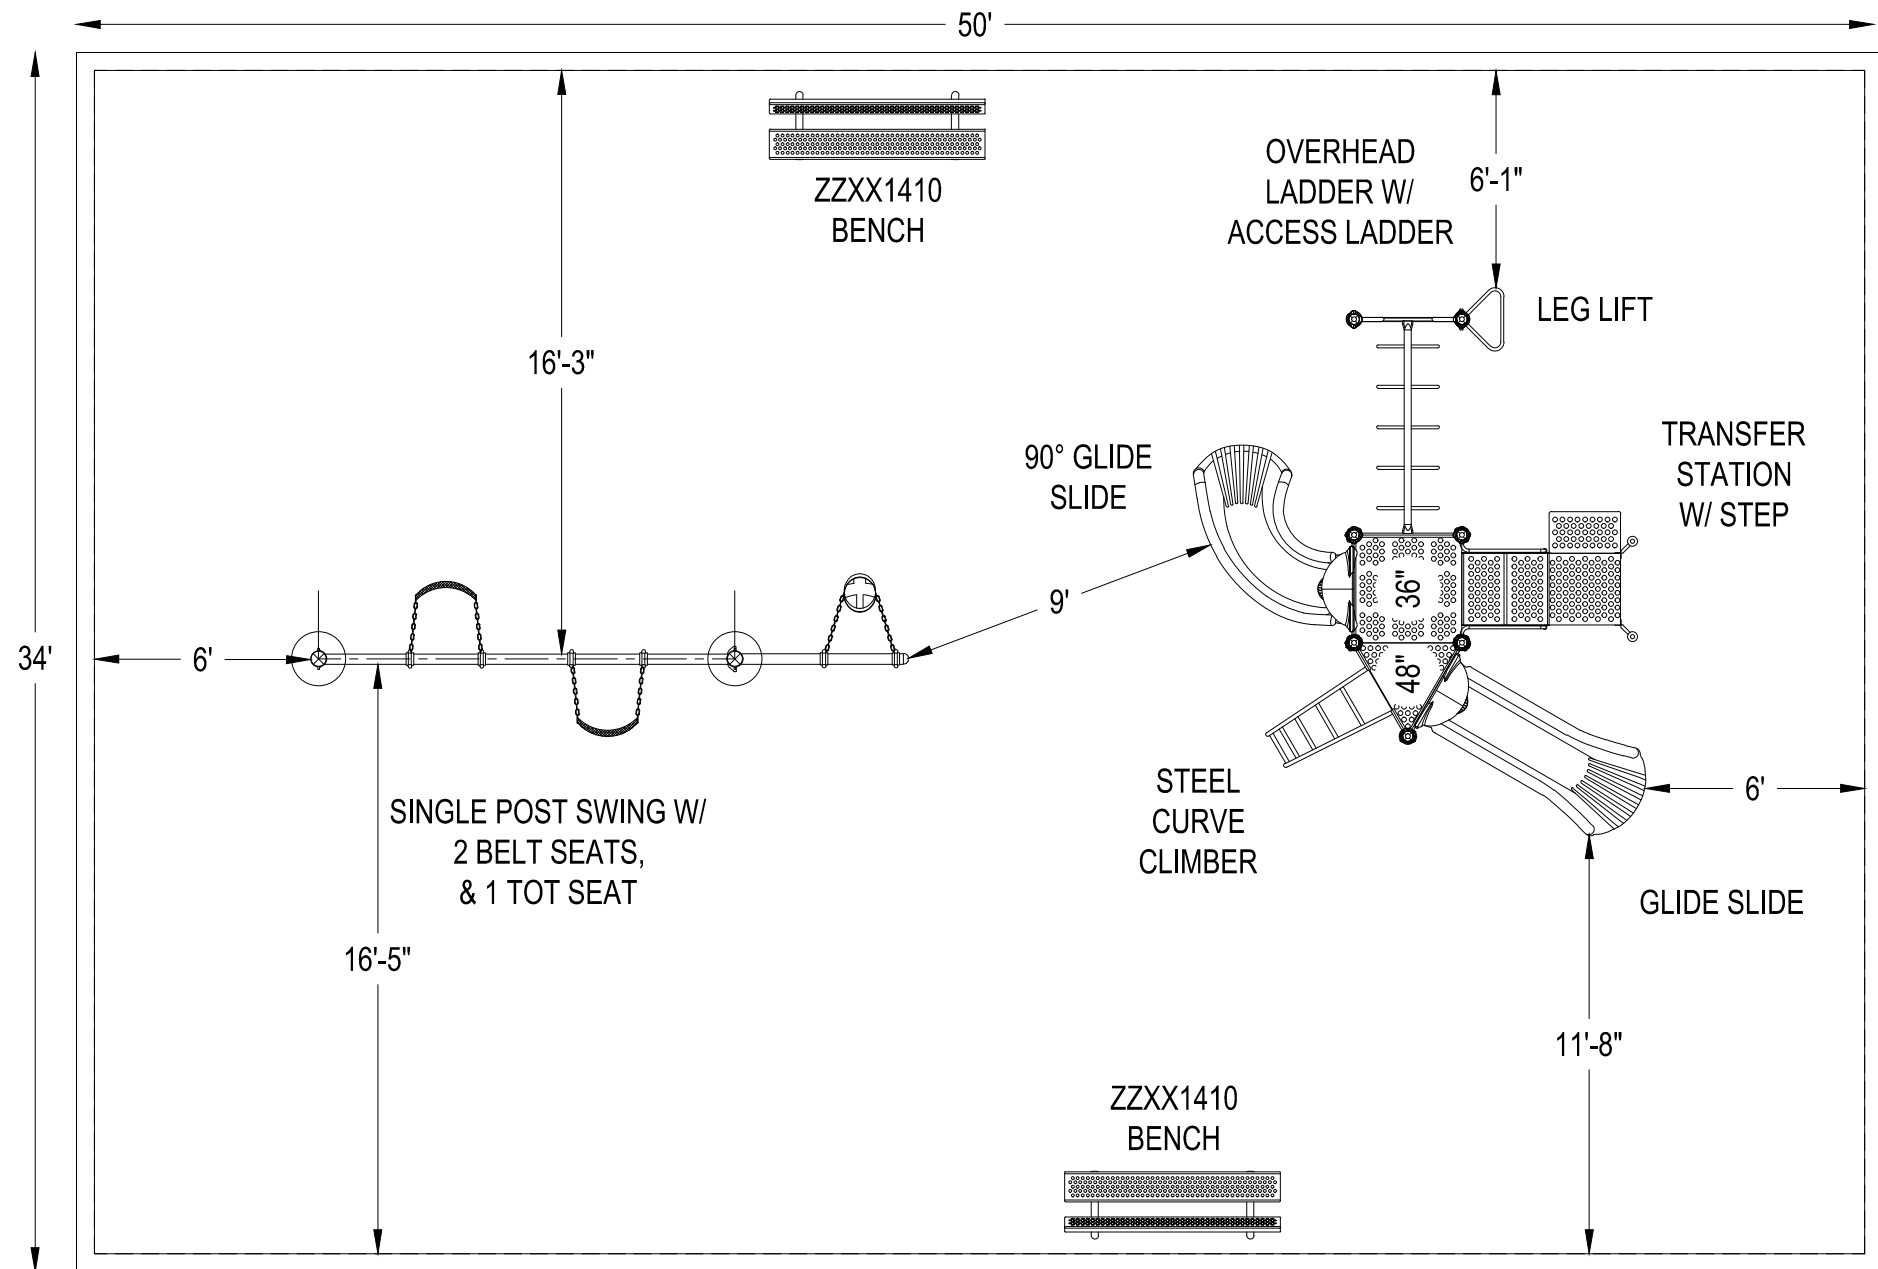

*Playground Supervision Required

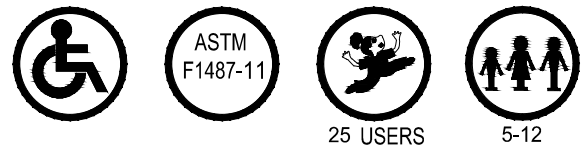

PLAYWORLD™
© 2007 Playworld Systems, Inc.
 Playworld™ is a brand of Playworld Systems®, Inc.

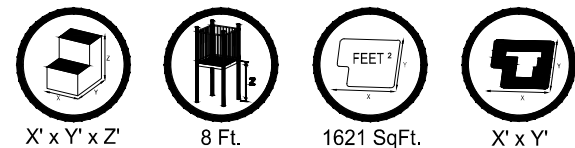

PROJECT NO: P042715-2	REV: E	DATE: 18-May-15
SYSTEM: CHALLENGERS		SCALE: 3/16" = 1'-0"
SITE PLAN		DRAWN BY: AMCGUIRE

Ellendale Clubhouse
 Option 1

Playground Specialists, Inc
 11700 Whates Ln
 Thurmont, MD 21788